

© CROWN COPYRIGHT, ALL RIGHTS RESERVED.
2022 LICENCE NUMBER 0100031673.

- KEY**
- POTENTIAL GRID CONNECTION CORRIDOR (1 km)
 - THURSO SOUTH SUBSTATION
- KEY - INFRASTRUCTURE LAYOUT**
- PLANNING APPLICATION BOUNDARY
 - + WIND TURBINE LOCATION
 - UPGRADED SITE TRACKS
 - NEW SITE TRACKS
 - TEMPORARY SITE TRACKS
 - WATERCOURSE CROSSING
 - CRANE HARDSTANDING AREA
 - PERMANENT
 - TEMPORARY
 - TEMPORARY ENABLING WORKS COMPOUND
 - TEMPORARY CONSTRUCTION COMPOUND
 - CONTROL BUILDING & SUBSTATION COMPOUND WITH PERMANENT HARDSTANDING AREA
 - SITE ENTRANCE LOCATION

NOTE

- INFRASTRUCTURE LAYOUT TAKEN FROM 03022-RES-LAY-DR-PE-001



1	CT	SM	EH	2022-06-21	First Issue
ISSUE	DRAWN	CHKD	APPD	DATE	REVISION NOTES
PURPOSE				PROJECTION	
PLANNING				OSGB 1936	
SCALE			DATUM		
1:25,000 @A3			N/A		
LAYOUT DRAWING				T-LAYOUT NO	
N/A				N/A	

PROJECT TITLE
CAIRNMORE HILL WIND FARM

DRAWING TITLE
INDICATIVE GRID CONNECTION

RES DRAWING NUMBER	REV
03022-RES-GRD-DR-CE-001	1

THIS DRAWING IS THE PROPERTY OF RENEWABLE ENERGY SYSTEMS LIMITED AND NO REPRODUCTION MAY BE MADE IN WHOLE OR IN PART WITHOUT PERMISSION

BEAUFORT COURT,
EGG FARM LANE,
KINGS LANGLEY,
HERTS WD4 8LR, UK
TEL +44 (0) 1923 299200
WWW.RES-GROUP.COM


© CROWN COPYRIGHT, ALL RIGHTS RESERVED.
2022 LICENCE NUMBER 0100031673.



CAIRNMORE HILL WIND FARM

FIGURE 2.13

INDICATIVE GRID CONNECTION

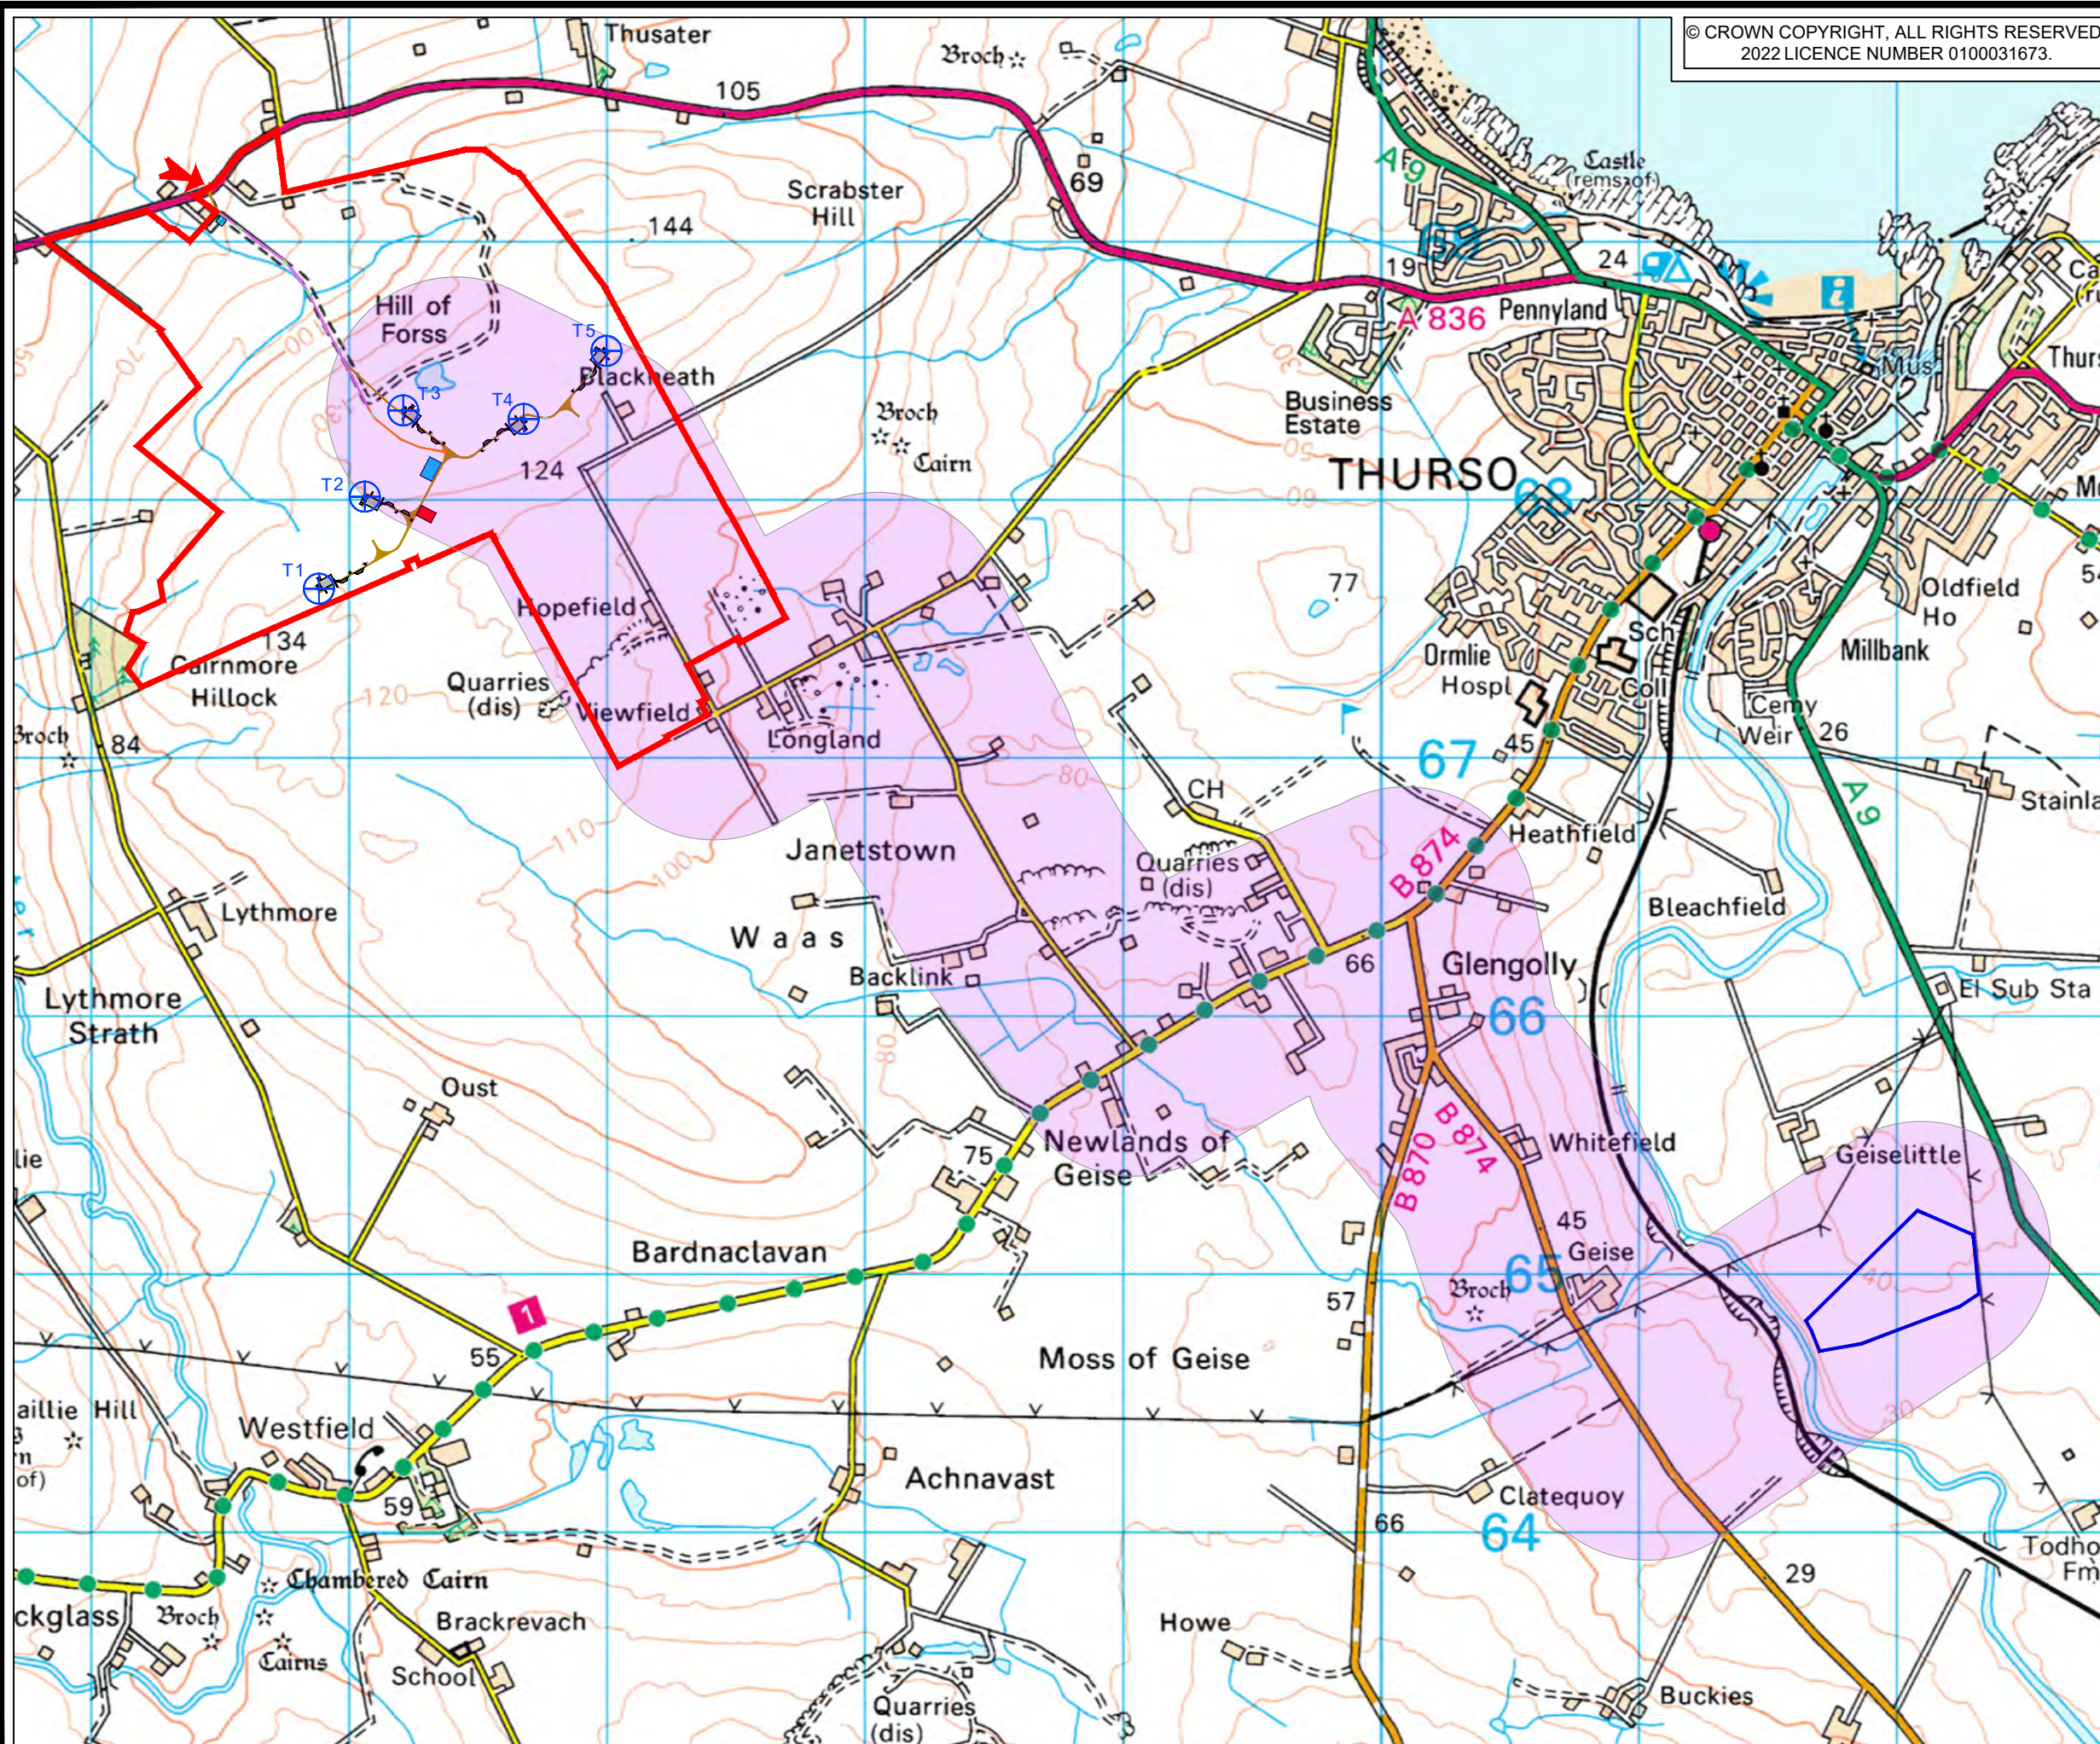

- KEY**
- POTENTIAL GRID CONNECTION CORRIDOR (1 km)
 - THURSO SOUTH SUBSTATION
- KEY - INFRASTRUCTURE LAYOUT**
- PLANNING APPLICATION BOUNDARY
 - WIND TURBINE LOCATION
 - UPGRADED SITE TRACKS
 - NEW SITE TRACKS
 - TEMPORARY SITE TRACKS
 - WATERCOURSE CROSSING
 - CRANE HARDSTANDING AREA
 - PERMANENT
 - TEMPORARY
 - TEMPORARY ENABLING WORKS COMPOUND
 - TEMPORARY CONSTRUCTION COMPOUND
 - CONTROL BUILDING & SUBSTATION COMPOUND WITH PERMANENT HARDSTANDING AREA
 - SITE ENTRANCE LOCATION



LAYOUT DWG	N/A	T-LAYOUT NO.	N/A
DRAWING NUMBER 03022-RES-GRD-DR-CE-001			
SCALE - 1 : 25,000 @ A3			
ENVIRONMENTAL IMPACT ASSESSMENT REPORT			
<small>THIS DRAWING IS THE PROPERTY OF RENEWABLE ENERGY SYSTEMS LTD. AND NO REPRODUCTION MAY BE MADE IN WHOLE OR IN PART WITHOUT PERMISSION</small>			